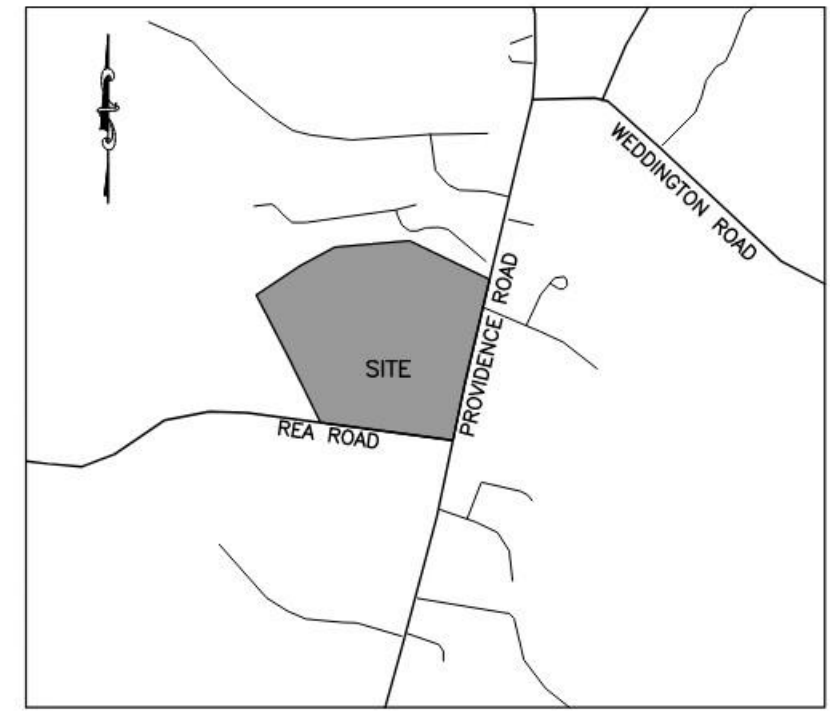


NO.	BY	DATE	REVISION

PRELIMINARY
FOR REVIEW PURPOSES ONLY

Project:
PROVIDENCE AND REA ROAD SUBD.
TOWN OF WEDDINGTON, NORTH CAROLINA

Title:
COLOR SITE PLAN

File #20137-B-PB COLOR.DWG Date: 10/29/25 Project Egn: ABC

ISAACS GROUP
CIVIL ENGINEERING DESIGN AND SURVEYING

8720 RED OAK BOULEVARD, SUITE 420
CHARLOTTE, N.C. 28217
PHONE (704) 527-3440 FAX (704) 527-8335

Design By: ABC

Drawn By: JAB

Scale: 1:100

SK-2