

N/F  
Wesley Chapel  
Weddington Athletic  
Association  
DB 1648 - PG 084  
#06-069-242  
Weddington

N/F  
Southside Christian  
Assembly  
DB 419 - PG 012  
#06-069-021  
Zoned R-40  
Weddington

N/F  
Weddington Optimist  
Club of Waxhaw  
DB 419 - PG 016  
#06-059-021  
Zoned R-CD  
Weddington


N/F  
Southbrook Community  
Church  
DB 3264 - PG 187  
#06-069-022A  
Zoned R-40  
Union County

N/F  
Richard A. Perry  
DB 6135 - PG 668  
#06-072-015  
Zoned R-40  
Wesley Chapel

N/F  
PARCEL #06072033  
BECKY BEDARD  
DB 5206, PG 472

N/F  
PARCEL #06072330  
CHRISTIAN & EVANGELINA  
HEISER  
DB 6787, PG 205


N/F  
IVY HILL SUBDIVISION  
PC B, F 112-B

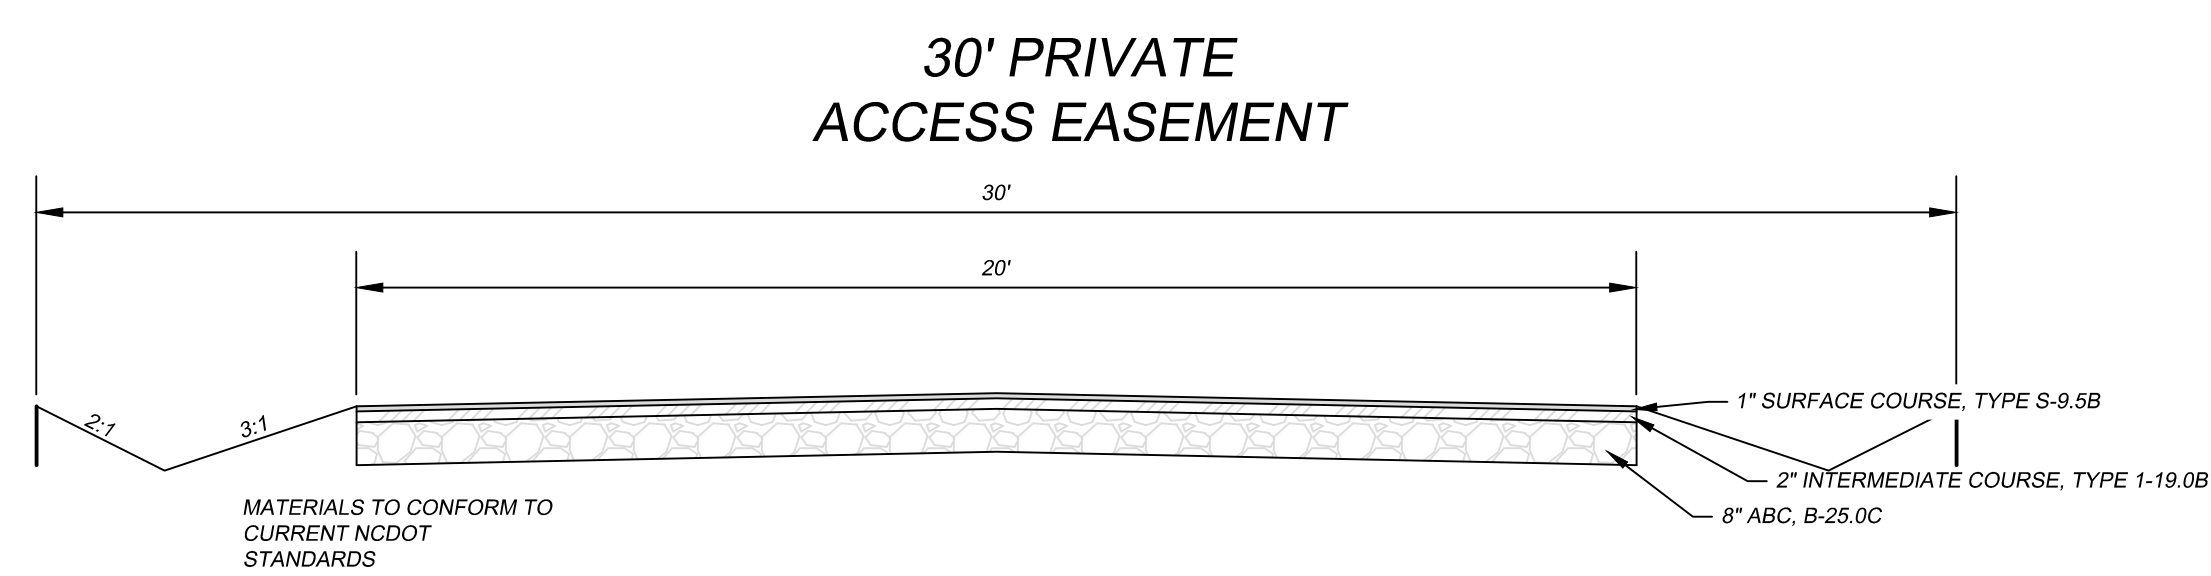

I, John H. Ross, PE, a duly registered Professional Engineer, licensed in the State of North Carolina, do hereby certify that the drainage easements shown on this plat are sufficient to carry the 100-year storm runoff within the easement limits as shown.  
P.E. # 14959 Date 10.13.17



(Signature and Seal)

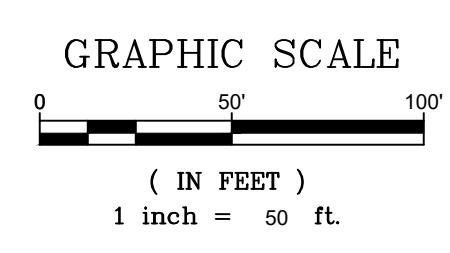

**SITE DATA:**

Tax Parcel:	06072004
Total Acreage:	+/- 13.91 Acres
Location:	Weddington, NC
Existing Zoning:	R-40
Total Lots:	9 Lots
Common Open Space:	+/- 1.705 Acres (12.25%)
<b>Residential Unit Size/Setbacks:</b>	
Single Family Detached Units:	
Front Yard:	50' Min.
Side Yard:	15' Min.
Rear Yard:	40' Min.
Lot Area:	40,000 s.f. Min.
Lot Width:	120' Min. (at front s/b)

**ENGINEERING**


FIRM LICENSE # C-0873  
P.O. BOX 351  
Indian Trail, NC 28079  
(704) 982-4222  
www.egsinc.com

NO.	DATE	BY	ISSUE

WOODFORD CHASE  
TOWN OF WEDDINGTON  
SANDY RIDGE TWP. UNION CO., NC  
WESLEY HINSON  
309 POST OFFICE DRIVE  
INDIAN TRAIL, NC

**PRELIMINARY PLAT**


DESIGNED BY	KEL	CHECKED BY	JHR
DRAWN BY	KEL	JOB NUMBER	3551
DATE	11/22/2016	SCALE	AS SHOWN

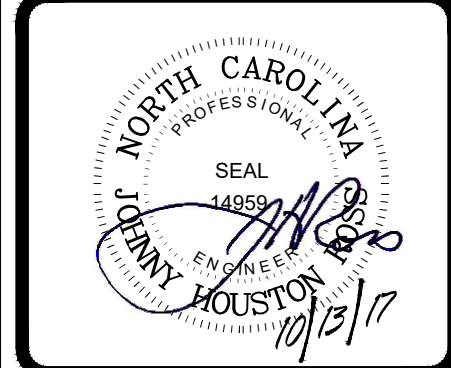


Sheet  
**P-1**




X-SECTION DD PROFILE

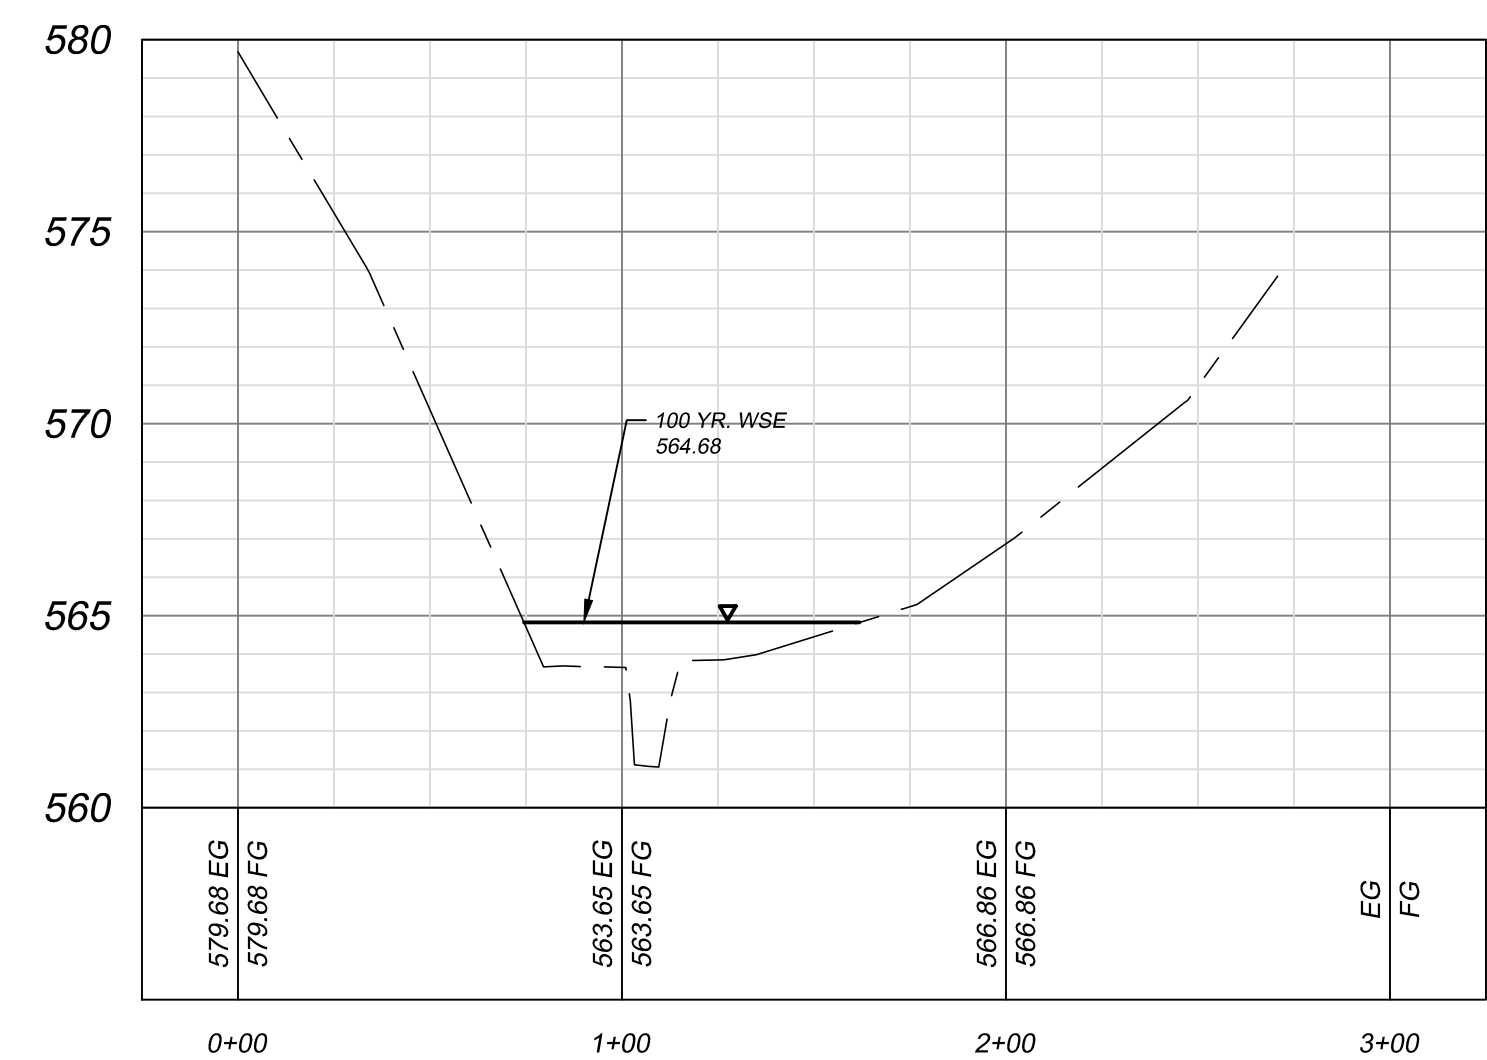


X-SECTION CC PROFILE

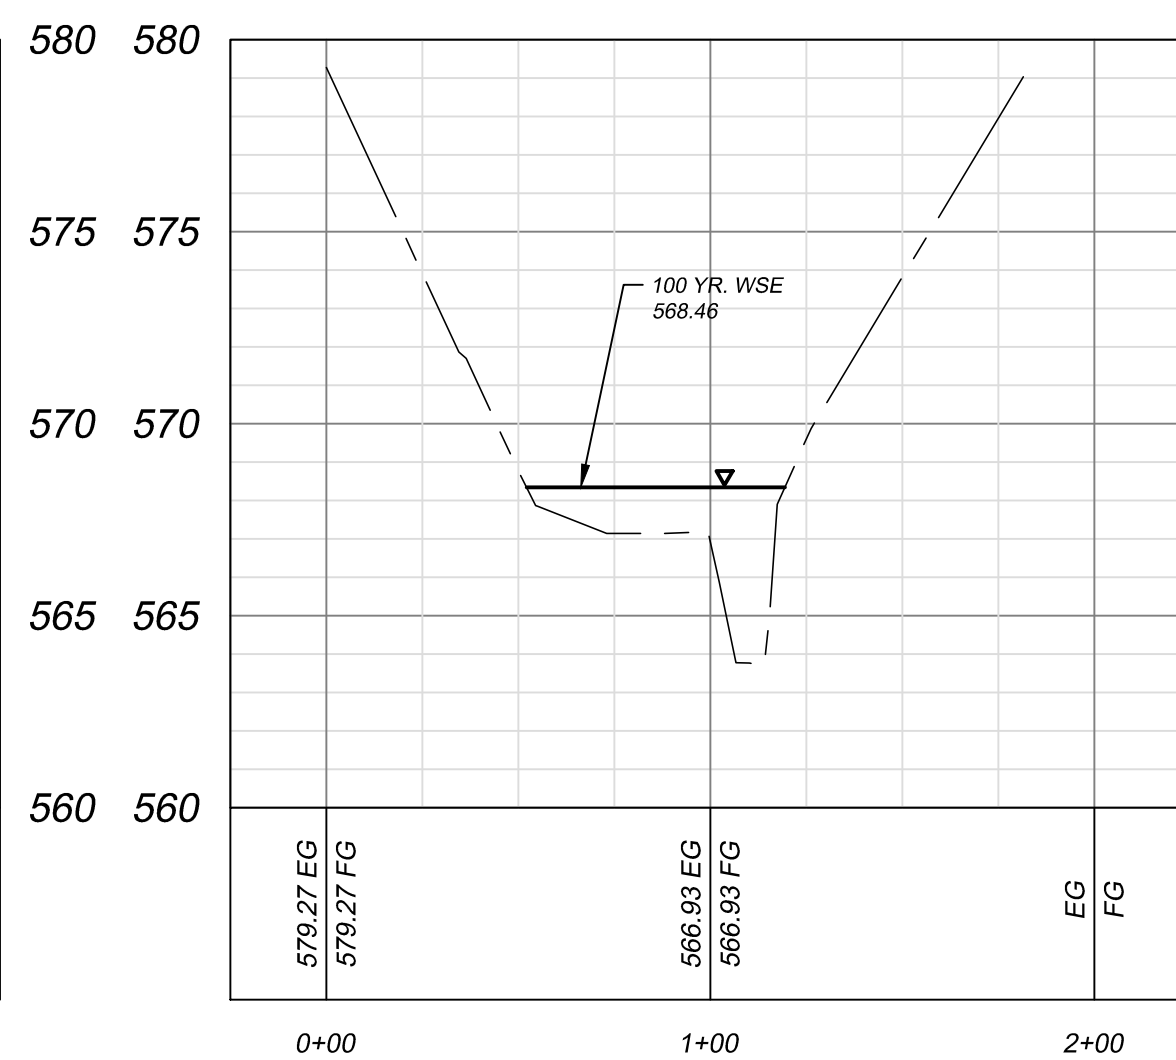

X-SECTION BB PROFILE

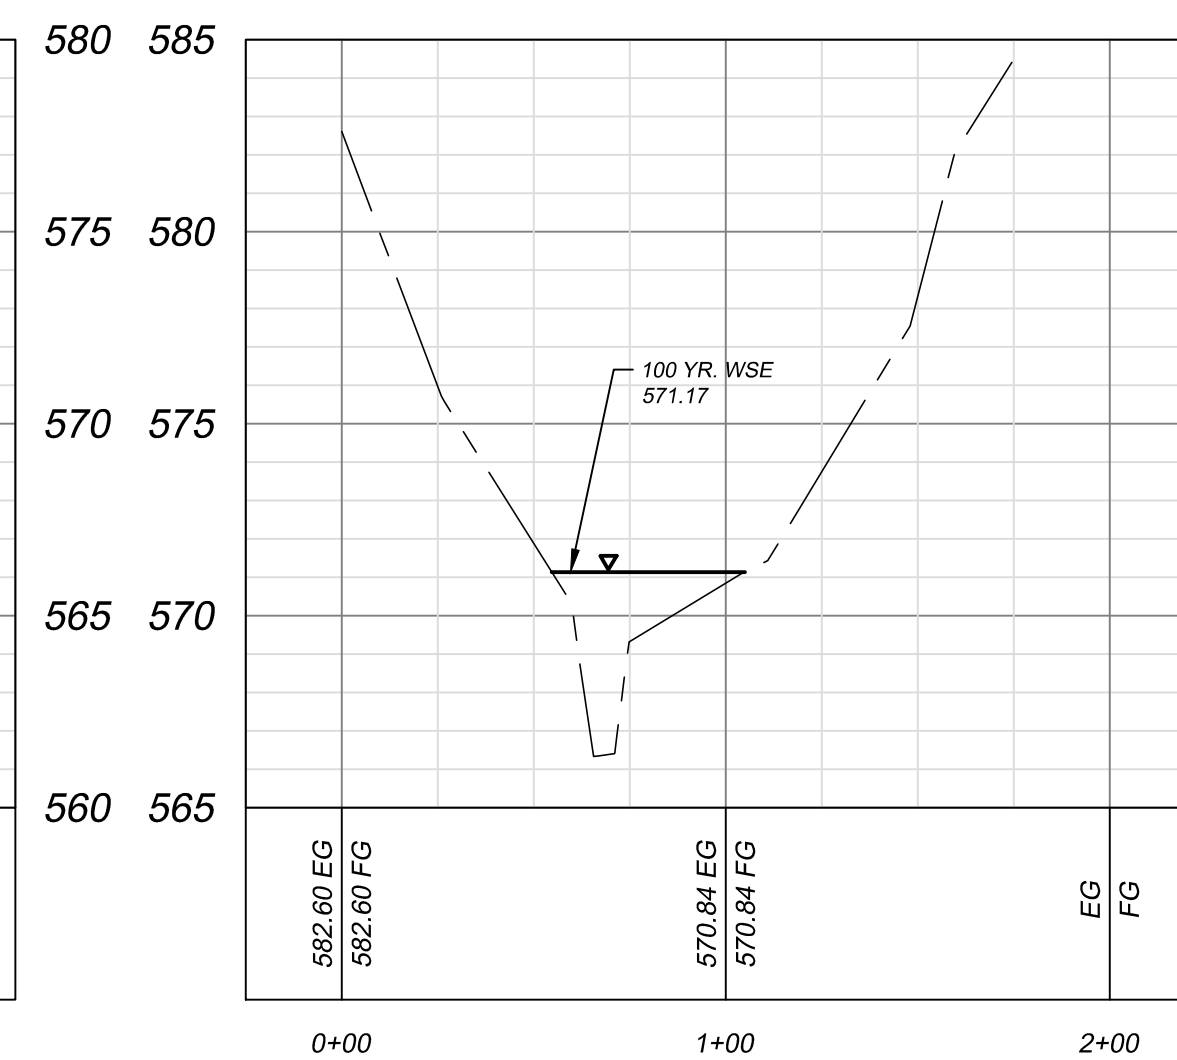

X-SECTION AA PROFILE

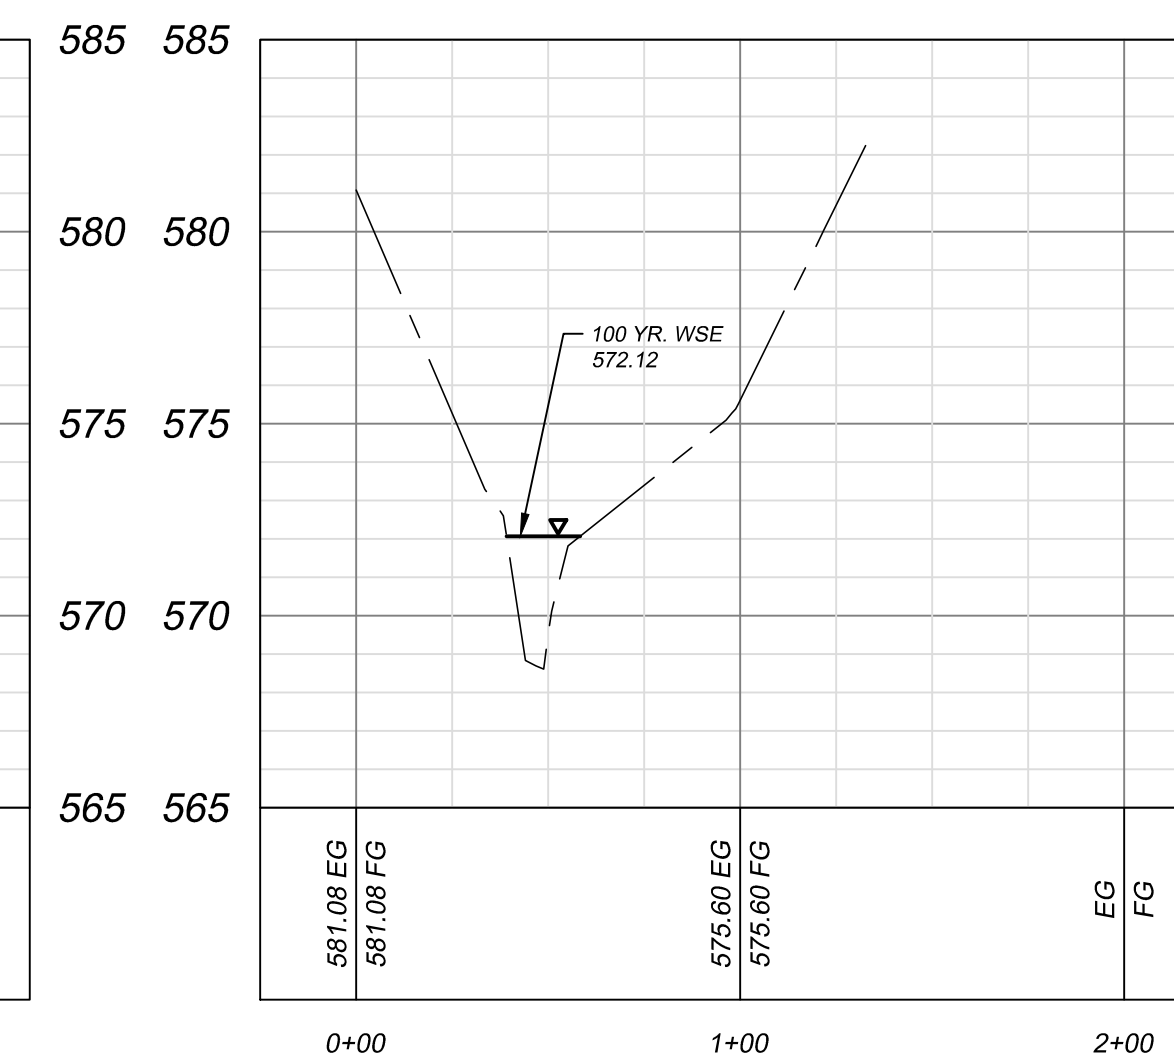

X-SECTION EE PROFILE

