Town of Weddington Special Town Council Meeting Work Session Monday, June 10, 2019 – 4:30 p.m. Weddington Town Hall 1924 Weddington Road Weddington, NC 28104 AGENDA

- 1. Open the Meeting
- 2. Determination of Quorum
- 3. Adoption of the Agenda
- 4. Discussion of Town Park Design with Cardno
- 5. Presentation of Town Branding by Jeni Bukolt from Haven Creative
- 6. Adjournment





PROJECT: TOWN HALL PARK DATE: 1/18/2019

CLIENT: TOWN OF WEDDINGTON

SITE ELECTRICAL / LIGHTING

1 Electrical Outlet / Connection for Pea Gravel Plaza

2 Electrical Outlet / Connection for Covered Stage / Band Shelter

| ITEM# | DESCRIPTION | OLIANTITY | LIMITO | UNIT COST | TOTAL COST |
|-----------|--|-----------|--------|-------------|--------------|
| II EIVI # | DESCRIPTION | QUANTITY | UNITS | UNII COSI | TOTAL COST |
| 1 | House Demolition | 3,055 | SF | \$20.00 | \$ 61,100.00 |
| | Curb Demolition | 75 | LF | | \$ 1,350.00 |
| | Asphalt | 725 | SF | | \$ 4,350.00 |
| 3 | Азрпан | 723 | 3F | SUBTOTAL | \$66,800.00 |
| | | | | OODIOTAL | ψου,σου.σο |
| | EARTHWORK | | | | |
| 1 | Overall Grading | 3,300 | CY | \$3.00 | \$ 9,900.00 |
| | Mobilization | 1 | LS | \$15,000.00 | \$ 15,000.00 |
| 3 | Staking | 1 | LS | \$15,000.00 | |
| | | | | SUBTOTAL | \$39,900.00 |
| | | | | | |
| | STREETS | | | | |
| | Asphalt | 1,250 | SF | | \$ 3,125.00 |
| | Asphalt Resurfacing | 6,375 | SF | | \$ 9,562.50 |
| 3 | Curb | 285 | LF | | \$ 3,420.00 |
| | | | | SUBTOTAL | \$16,107.50 |
| | In 11 11 11 11 11 11 11 11 11 11 11 11 11 | | | | |
| | PAVING | 0.040 | 0.5 | *** | Φ 44.000.00 |
| 1 | Vehicular Pavers | 2,210 | SF | | \$ 44,200.00 |
| | Flagstone | 735 | SF | | \$ 11,025.00 |
| | Concrete Curb for Pea Gravel Parking Plaza | 220 | LF | \$12.00 | |
| 4 | Pea Gravel Plaza (8") | 6,000 | SF | * | \$ 4,800.00 |
| | | | | SUBTOTAL | \$62,665.00 |
| | WATER SERVICE | | | | |
| 1 | Domestic Meter / Backlow for Splash Pad | 1 | LS | \$4,000.00 | \$ 4,000.00 |
| | Domestic Meter / Backlow for Restroom Building | 1 | LS | \$4,000.00 | |
| | Domestic Meter / Backlow for Refurbished Garage Building | 1 | LS | | \$ 4,000.00 |
| | Hose Bib for Pea Gravel Plaza | 1 | LS | \$2,500.00 | |
| | THOSE BID FOLLOW GRAVELLI INCLU | <u> </u> | | SUBTOTAL | \$14,500.00 |
| | | | | | , ,,,,,,,,, |
| | SANITARY SEWER SERVICE | | | | |
| 1 | Sanitary Sewer Connection for Splash Pad | 1 | LS | \$2,620.00 | \$ 2,620.00 |
| | Sanitary Sewer Connection for Restroom Building | 1 | LS | \$2,620.00 | |
| 3 | Sanitary Sewer Connection for Refurbished Garage | 1 | LS | | \$ 2,620.00 |
| | | | | SUBTOTAL | \$7,860.00 |
| | | | | | |
| | STORM SEWER SERVICE | | | | |
| 1 | Stormwater System with Water Quality and Dentention | 1 | LS | | \$ 81,000.00 |
| 2 | Stormwater System without Water Quality and Dentention | 1 | LS | \$46,000.00 | |
| | | | | SUBTOTAL | \$127,000.00 |

LS

LS

1

\$17,000.00 \$

\$9,000.00 \$

17,000.00

9,000.00





PROJECT: TOWN HALL PARK
CLIENT: TOWN OF WEDDINGTON

DATE: 1/18/2019

| ITEM# | DESCRIPTION | QUANTITY | UNITS | UNIT COST | TOTAL COST |
|-------|---|----------|-------|-------------|--------------|
| | 3 Electrical Outlet / Connection for Restroom Building | 1 | LS | \$10,000.00 | \$ 10,000.00 |
| | 4 Electrical Outlet / Connection for Refurbished Garage | 1 | LS | \$12,000.00 | \$ 12,000.00 |
| | 5 Bollard Lights | 20 | EA | \$300.00 | \$ 6,000.00 |
| | 6 Pedestrian Scale Poles | 1 | LS | \$60,000.00 | \$ 60,000.00 |
| | 7 New Electrical Service | 1 | LS | \$14,000.00 | \$ 14,000.00 |
| | | | | SUBTOTAL | \$128,000.0 |

| | SITE STRUCTURES | | | | |
|---|--------------------------------|---|----|-------------|-----------------|
| 1 | Facility Bldg | 1 | LS | \$59,200.00 | \$ 59,200.00 |
| 2 | Covered stage/Band shelter | 1 | LS | \$32,000.00 | \$ 32,000.00 |
| 3 | Playground equipment + surface | 1 | LS | \$75,000.00 | \$ 75,000.00 |
| 4 | Renovated Garage | 1 | LS | \$80,000.00 | \$ 80,000.00 |
| | | | | SUBTOTAL | \$246,200.00 |

| | SITE AMENITIES / FURNISHINGS | | | | |
|---|------------------------------|----|----|-------------|-----------------|
| 1 | Benches | 3 | EA | \$1,000.00 | \$ 3,000.00 |
| 2 | Splash pad | 1 | LS | \$48,000.00 | \$ 48,000.00 |
| 3 | Monolithic concrete table | 3 | EA | \$2,500.00 | \$ 7,500.00 |
| 4 | Bollards | 28 | EA | \$350.00 | \$ 9,800.00 |
| 5 | Picnic Tables | 6 | EA | \$3,000.00 | \$ 18,000.00 |
| 6 | Trash Receptacles | 4 | EA | \$1,000.00 | \$ 4,000.00 |
| 7 | Bicycle Rack | 2 | EA | \$900.00 | \$ 1,800.00 |
| | | _ | | SUBTOTAL | \$92,100.00 |

| | HARDSCAPE | | | | |
|---|----------------------------|--------|----|----------|-----------------|
| 1 | Concrete-Sidewalks | 10,575 | SF | \$5.00 | \$ 52,875.00 |
| 2 | Concrete-colored | 7,480 | SF | \$8.00 | \$ 59,840.00 |
| 3 | Concrete base for Bollards | 507 | SF | \$12.00 | \$ 6,084.00 |
| 4 | Seating walls | 282 | SF | \$35.00 | \$ 9,870.00 |
| | | | | SUBTOTAL | \$128,669.00 |

| | FENCING | | | | |
|---|-----------------------|-------|----|-------------|-----------------|
| 1 | Erosion Control | 1 | LS | \$34,000.00 | \$ 34,000.00 |
| 2 | Tree Protection Fence | 1,400 | LF | \$1.50 | \$ 2,100.00 |
| | | | | SUBTOTAL | \$36,100.00 |

| W | VATER FEATURES | | | | |
|-----|----------------|---|----|-------------|-----------------|
| 1 F | ountain | 1 | LS | \$25,000.00 | \$ 25,000.00 |
| | | | | SUBTOTAL | \$25,000.00 |

| | LANDSCAPE PLANTING | | | | |
|---|--------------------|---|----|--------------|---------------|
| 1 | Landscape | 1 | LS | \$147,000.00 | \$ 147,000.00 |
| | | | | SUBTOTAL | \$147,000.00 |

| IRRIGATION | | | |
|----------------------|-------------|----------------|-----------|
| 1 Overall Irrigation | 1 LS | \$99,000.00 \$ | 99,000.00 |



TOWN HALL PARK - CONCEPT A


PROJECT: TOWN HALL PARK DATE: 1/18/2019
CLIENT: TOWN OF WEDDINGTON

| ITEM# | DESCRIPTION | QUANTITY UNITS | UNIT COST | TOTAL COST |
|-------|-------------|----------------|-----------|-------------|
| • | | | SUBTOTAL | \$99,000.00 |

| CONSULTANT FEES | | | | |
|--|---|----|----------|---------|
| 1 (i.e Architect, Civil, Electrical, Landscape Arch, etc.) | 0 | LS | | \$ - |
| | | | SUBTOTAL | \$0.00 |

Subtotal \$1,236,901.50 10% Contingency \$123,690.15

GRAND TOTAL \$1,360,591.65

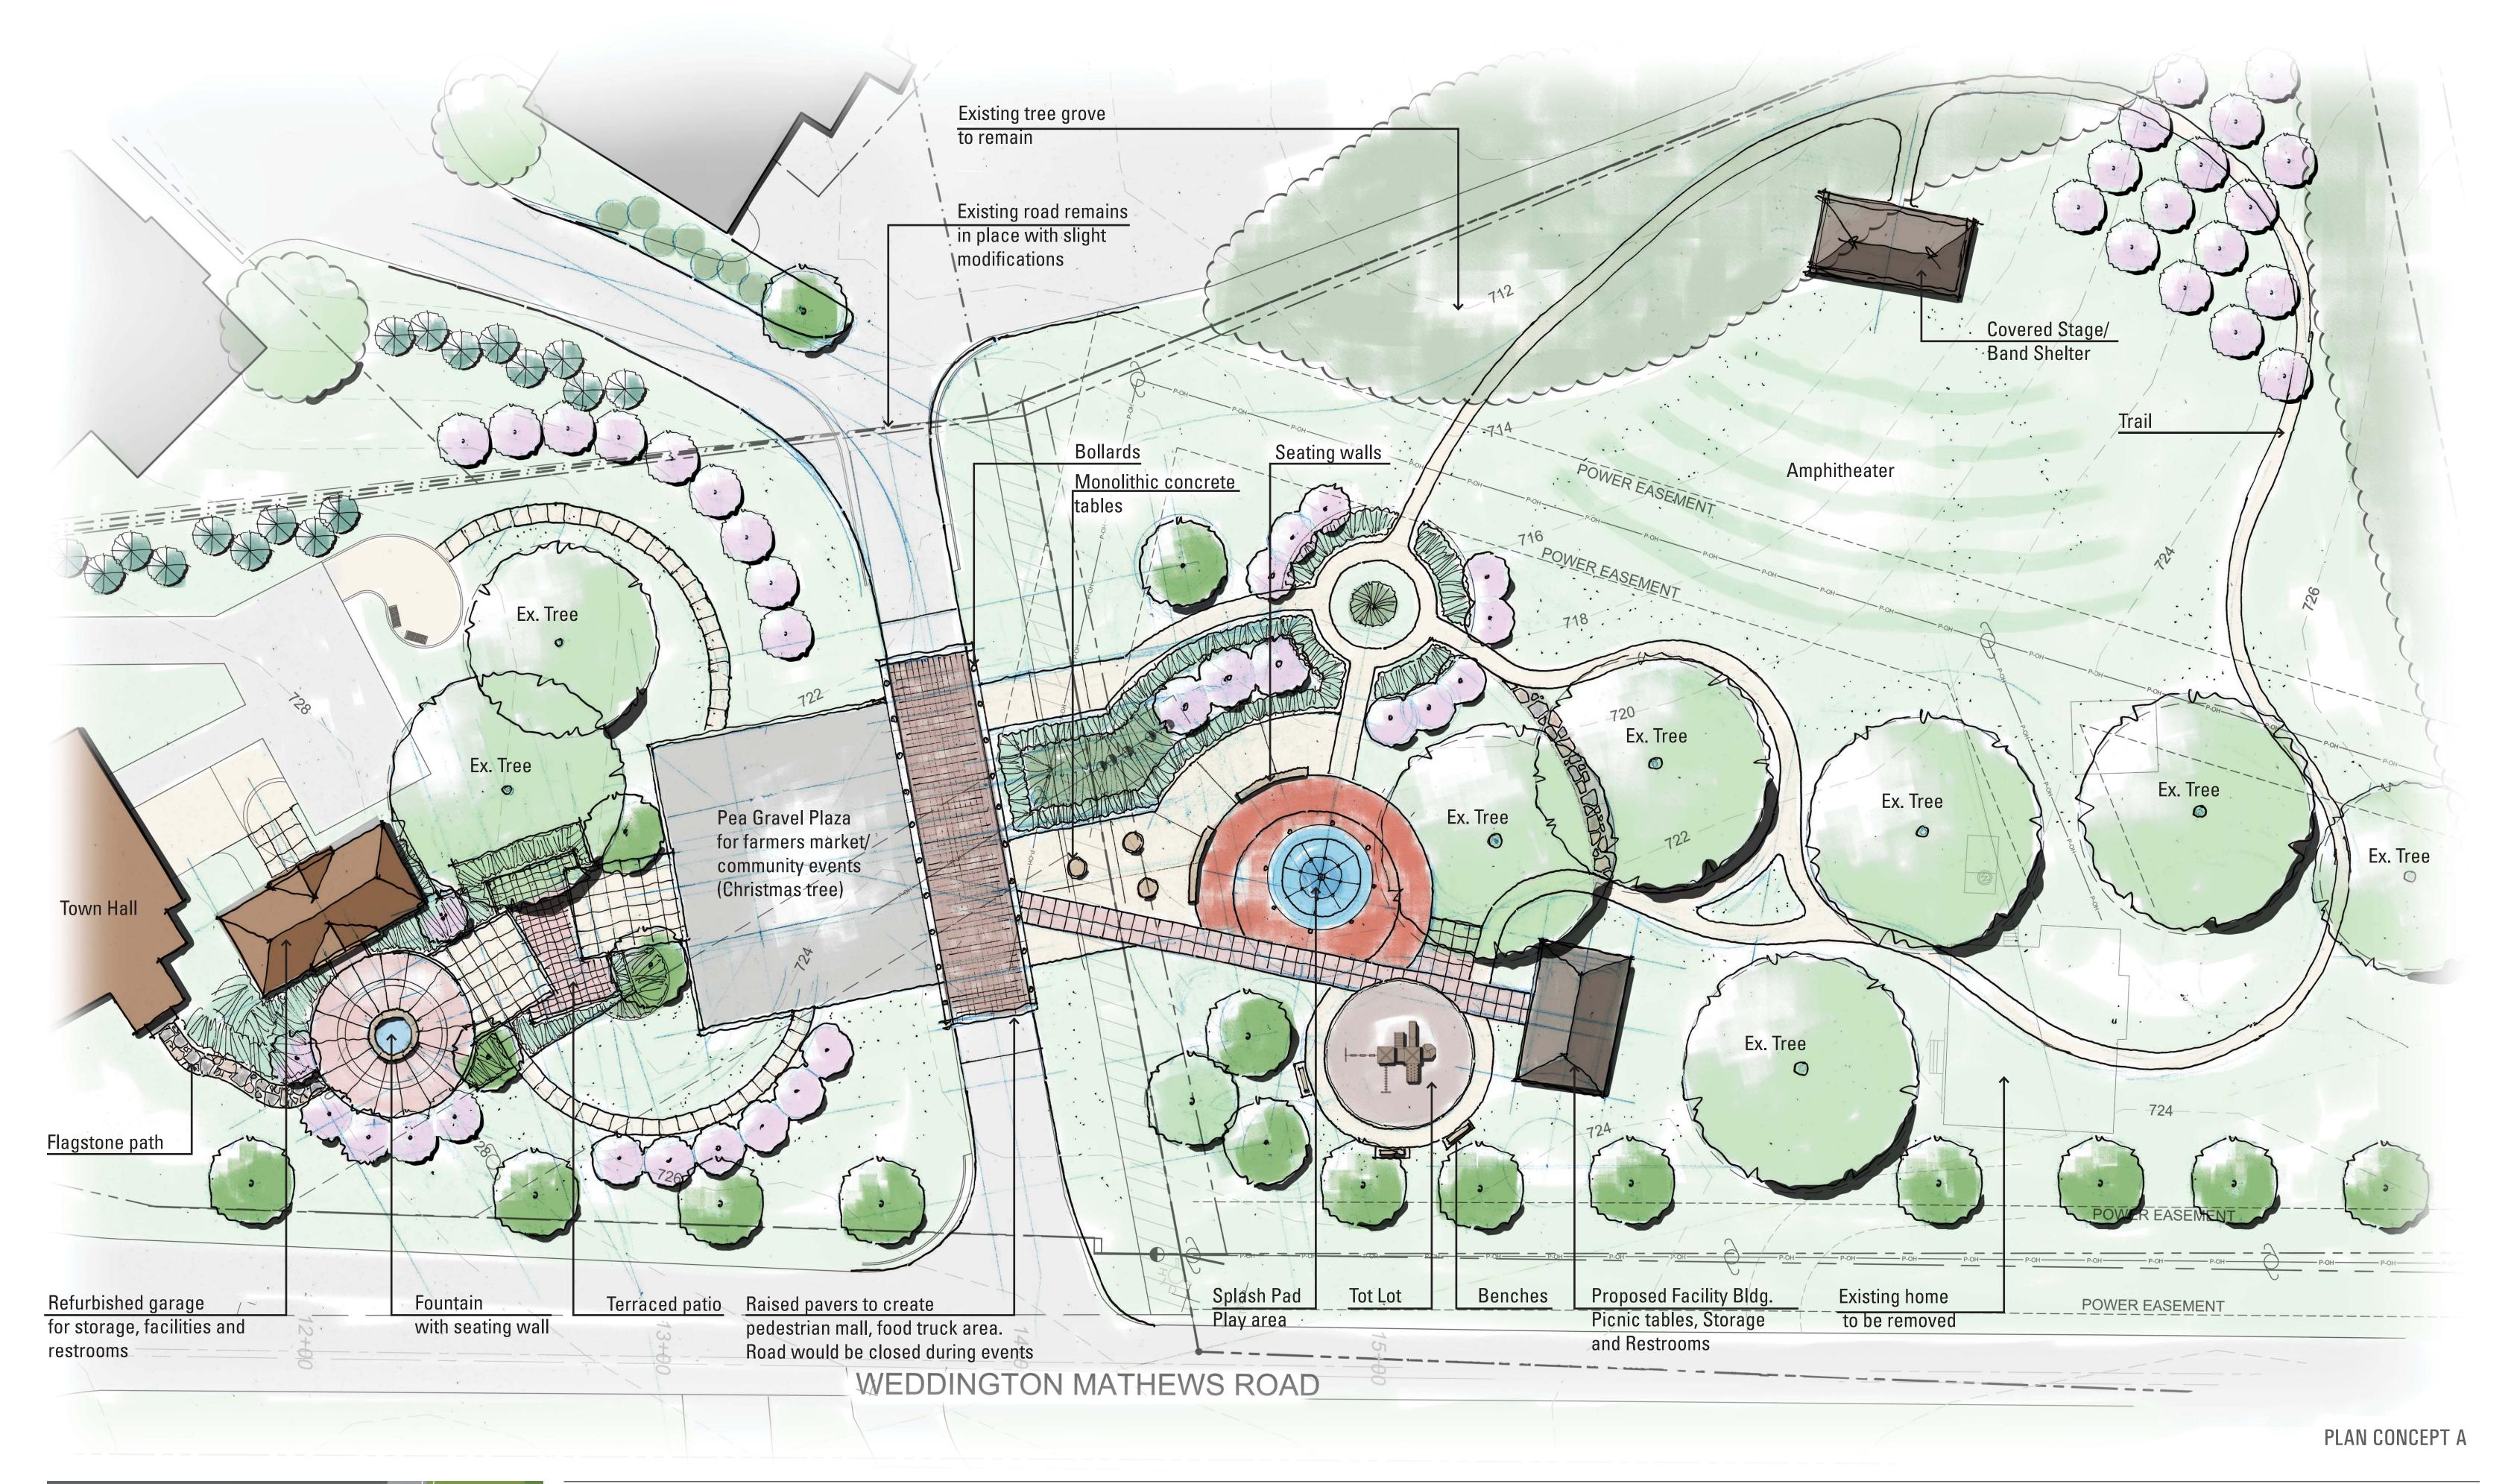

planning civil engineering landscape architecture environmental management

(D) Cardno

Scale 1:20 @ Arch D





TOWN HALL PARK - CONCEPT B

\$10,000.00 \$

10,000.00



PROJECT: TOWN HALL PARK DATE: 1/18/2019
CLIENT: TOWN OF WEDDINGTON

| ITEM# | DESCRIPTION | QUANTITY | IINITQ | UNIT COST | TOTAL COST |
|-----------|---|----------|----------|---------------------------|-------------------------------|
| II EIVI # | DEMOLITON | QUANTITI | UNITS | UNIT COST | TOTAL COST |
| | 1 House Demolition | 3,055 | SF | \$20.00 \$ | 61,100.00 |
| | 2 Curb Demolition | 253 | LF | \$18.00 \$ | |
| | 3 Asphalt | 6,525 | SF | \$6.00 \$ | |
| | | 0,020 | <u> </u> | SUBTOTAL | \$104,804.00 |
| | | | | | |
| | EARTHWORK | | | | |
| | 1 Overall Grading | 4,200 | CY | \$3.00 \$ | 12,600.00 |
| | 2 Mobilization | 1 | LS | \$15,000.00 \$ | 15,000.00 |
| | 3 Staking | 1 | LS | \$15,000.00 \$ | 15,000.00 |
| | | | | SUBTOTAL | \$42,600.00 |
| | | | | | |
| | STREETS | | | | |
| | 1 Asphalt | 25,505 | SF | \$2.50 \$ | 63,762.50 |
| | 2 Stripes | 2,289 | LF | \$2.70 \$ | 6,180.30 |
| | 3 Concrete Curb | 100 | LF | \$12.00 \$ | |
| | | | | SUBTOTAL | \$71,142.80 |
| - | | | | | |
| | PAVING | | | | |
| | 1 Flagstone | 780 | SF | \$15.00 \$ | |
| | 2 Concrete Curb for Pea Gravel Parking Plaza | 270 | LF | \$12.00 \$ | , |
| | 3 Pea Gravel Plaza (8") | 4,550 | SF | \$0.80 \$ | -, |
| | | | | SUBTOTAL | \$18,580.00 |
| | | | | | |
| | WATER SERVICE | | | | |
| | 1 Domestic Meter / Backlow for Splash Pad | 1 | LS | \$4,000.00 \$ | |
| | 2 Domestic Meter / Backlow for Restroom Building | 1 | LS | \$4,000.00 \$ | |
| | 3 Domestic Meter / Backlow for Refurbished Garage Building | 1 | LS | \$4,000.00 \$ | , |
| | 4 Hose Bib for Pea Gravel Plaza | 1 | LS | \$2,500.00 \$ | |
| | | | | SUBTOTAL | \$14,500.00 |
| | LOANIEA DY OFWED OF DIVIDE | | | | |
| | SANITARY SEWER SERVICE | 4 | 1.0 | #0.000.00 (| 2 620 00 |
| | 1 Sanitary Sewer Connection for Splash Pad | 1 | LS | \$2,620.00 \$ | |
| | 2 Sanitary Sewer Connection for Restroom Building | 1 | LS | \$2,620.00 \$ | |
| | 3 Sanitary Sewer Connection for Refurbished Garage | | LS | \$2,620.00 \$ SUBTOTAL | 2,620.00 \$7,860.00 |
| | | | | SUBTUTAL | Φ1,000.00 |
| | STORM SEWER SERVICE | | | | |
| | 1 Stormwater System with Water Quality and Dentention | 1 | LS | \$81,000.00 \$ | 81,000.00 |
| | 2 Stormwater System with Water Quality and Dentention | 1 | LS | \$46,000.00 \$ | |
| | 2 Stoffiwater System without water Quality and Dentermon | ' | LO | SUBTOTAL | \$127,000.00 |
| | | | | CODICIAL | Ψ121,000.00 |
| | SITE ELECTRICAL / LIGHTING | | | | |
| | 1 Electrical Outlet / Connection for Pea Gravel Plaza | 1 | LS | \$17,000.00 \$ | 17,000.00 |
| | | 1 | LS | \$17,000.00 \$ | |
| | 2 Electrical Outlet / Connection for Covered Stage / Band Shelter | <u> </u> | LO | φθ,000.00 \$ | 9,000.00 |

1

LS

3 Electrical Outlet / Connection for Restroom Building

TOWN HALL PARK - CONCEPT B



CONSULTANT FEES

PROJECT: TOWN HALL PARK DATE: 1/18/2019 CLIENT: TOWN OF WEDDINGTON ITEM# **QUANTITY UNITS DESCRIPTION UNIT COST TOTAL COST** 12.000.00 4 Electrical Outlet / Connection for Refurbished Garage LS \$12,000.00 \$ 1 5 Pedestrian Scale Poles 1 LS \$60,000.00 60,000.00 6 New Electrical Service 1 LS \$14,000.00 14,000.00 **SUBTOTAL** \$122,000.00 SITE STRUCTURES 43,200.00 1 Facility Bldg 1 \$43,200.00 2 Covered stage/Band shelter 1 LS \$39,500.00 39,500.00 \$ 75,000.00 3 Playground equipment + surface 1 LS \$75,000.00 4 Renovated Garage 1 LS \$80,000.00 80,000.00 SUBTOTAL \$237,700.00 SITE AMENITIES / FURNISHINGS 3,000.00 1 Benches 3 EΑ \$1,000.00 2 Splash pad 1 LS \$70,000.00 70,000.00 3 Monolithic concrete table 7,500.00 3 EΑ \$2,500.00 \$ 4 Bollards 16 EΑ \$350.00 \$ 5,600.00 5 Picnic Tables 6 \$3,000.00 18,000.00 EΑ \$ 6 Trash Receptacles 4 \$1,000.00 \$ 4.000.00 EΑ 7 Bicycle Rack 2 EΑ \$900.00 1,800.00 **SUBTOTAL** \$109,900.00 HARDSCAPE 1 Concrete-sidewalks 61,500.00 12,300 SF \$5.00 2 Concrete-colored 4,815 SF \$8.00 \$ 38,520.00 Seating walls 51,100.00 1,460 SF \$35.00 \$ SUBTOTAL \$151,120.00 **FENCING** \$34,000.00 \$ 34.000.00 1 Erosion Control 1 LS 2 Tree protection Fence 1,400 LF \$1.50 2,100.00 SUBTOTAL \$36,100.00 WATER FEATURES 1 Fountain LS \$25,000.00 \$ 25,000.00 SUBTOTAL \$25,000.00 LANDSCAPE PLANTING 1 Overall Landscape 132,000.00 1 LS \$132,000.00 **SUBTOTAL** \$132,000.00 **IRRIGATION** Overall Irrigation \$95,000.00 95,000.00 LS SUBTOTAL \$95,000.00




TOWN HALL PARK - CONCEPT B

PROJECT: TOWN HALL PARK DATE: 1/18/2019
CLIENT: TOWN OF WEDDINGTON

| ITEM# | DESCRIPTION | QUANTITY | UNITS | UNIT COST | TOTAL COST |
|-------|--|----------|----------|-----------|------------|
| 1 | (i.e Architect, Civil, Electrical, Landscape Arch, etc.) | 0 | LS | | |
| | | | SUBTOTAL | \$0.00 | |

Subtotal \$1,295,306.80 10% Contingency \$129,530.68

GRAND TOTAL \$1,424,837.48

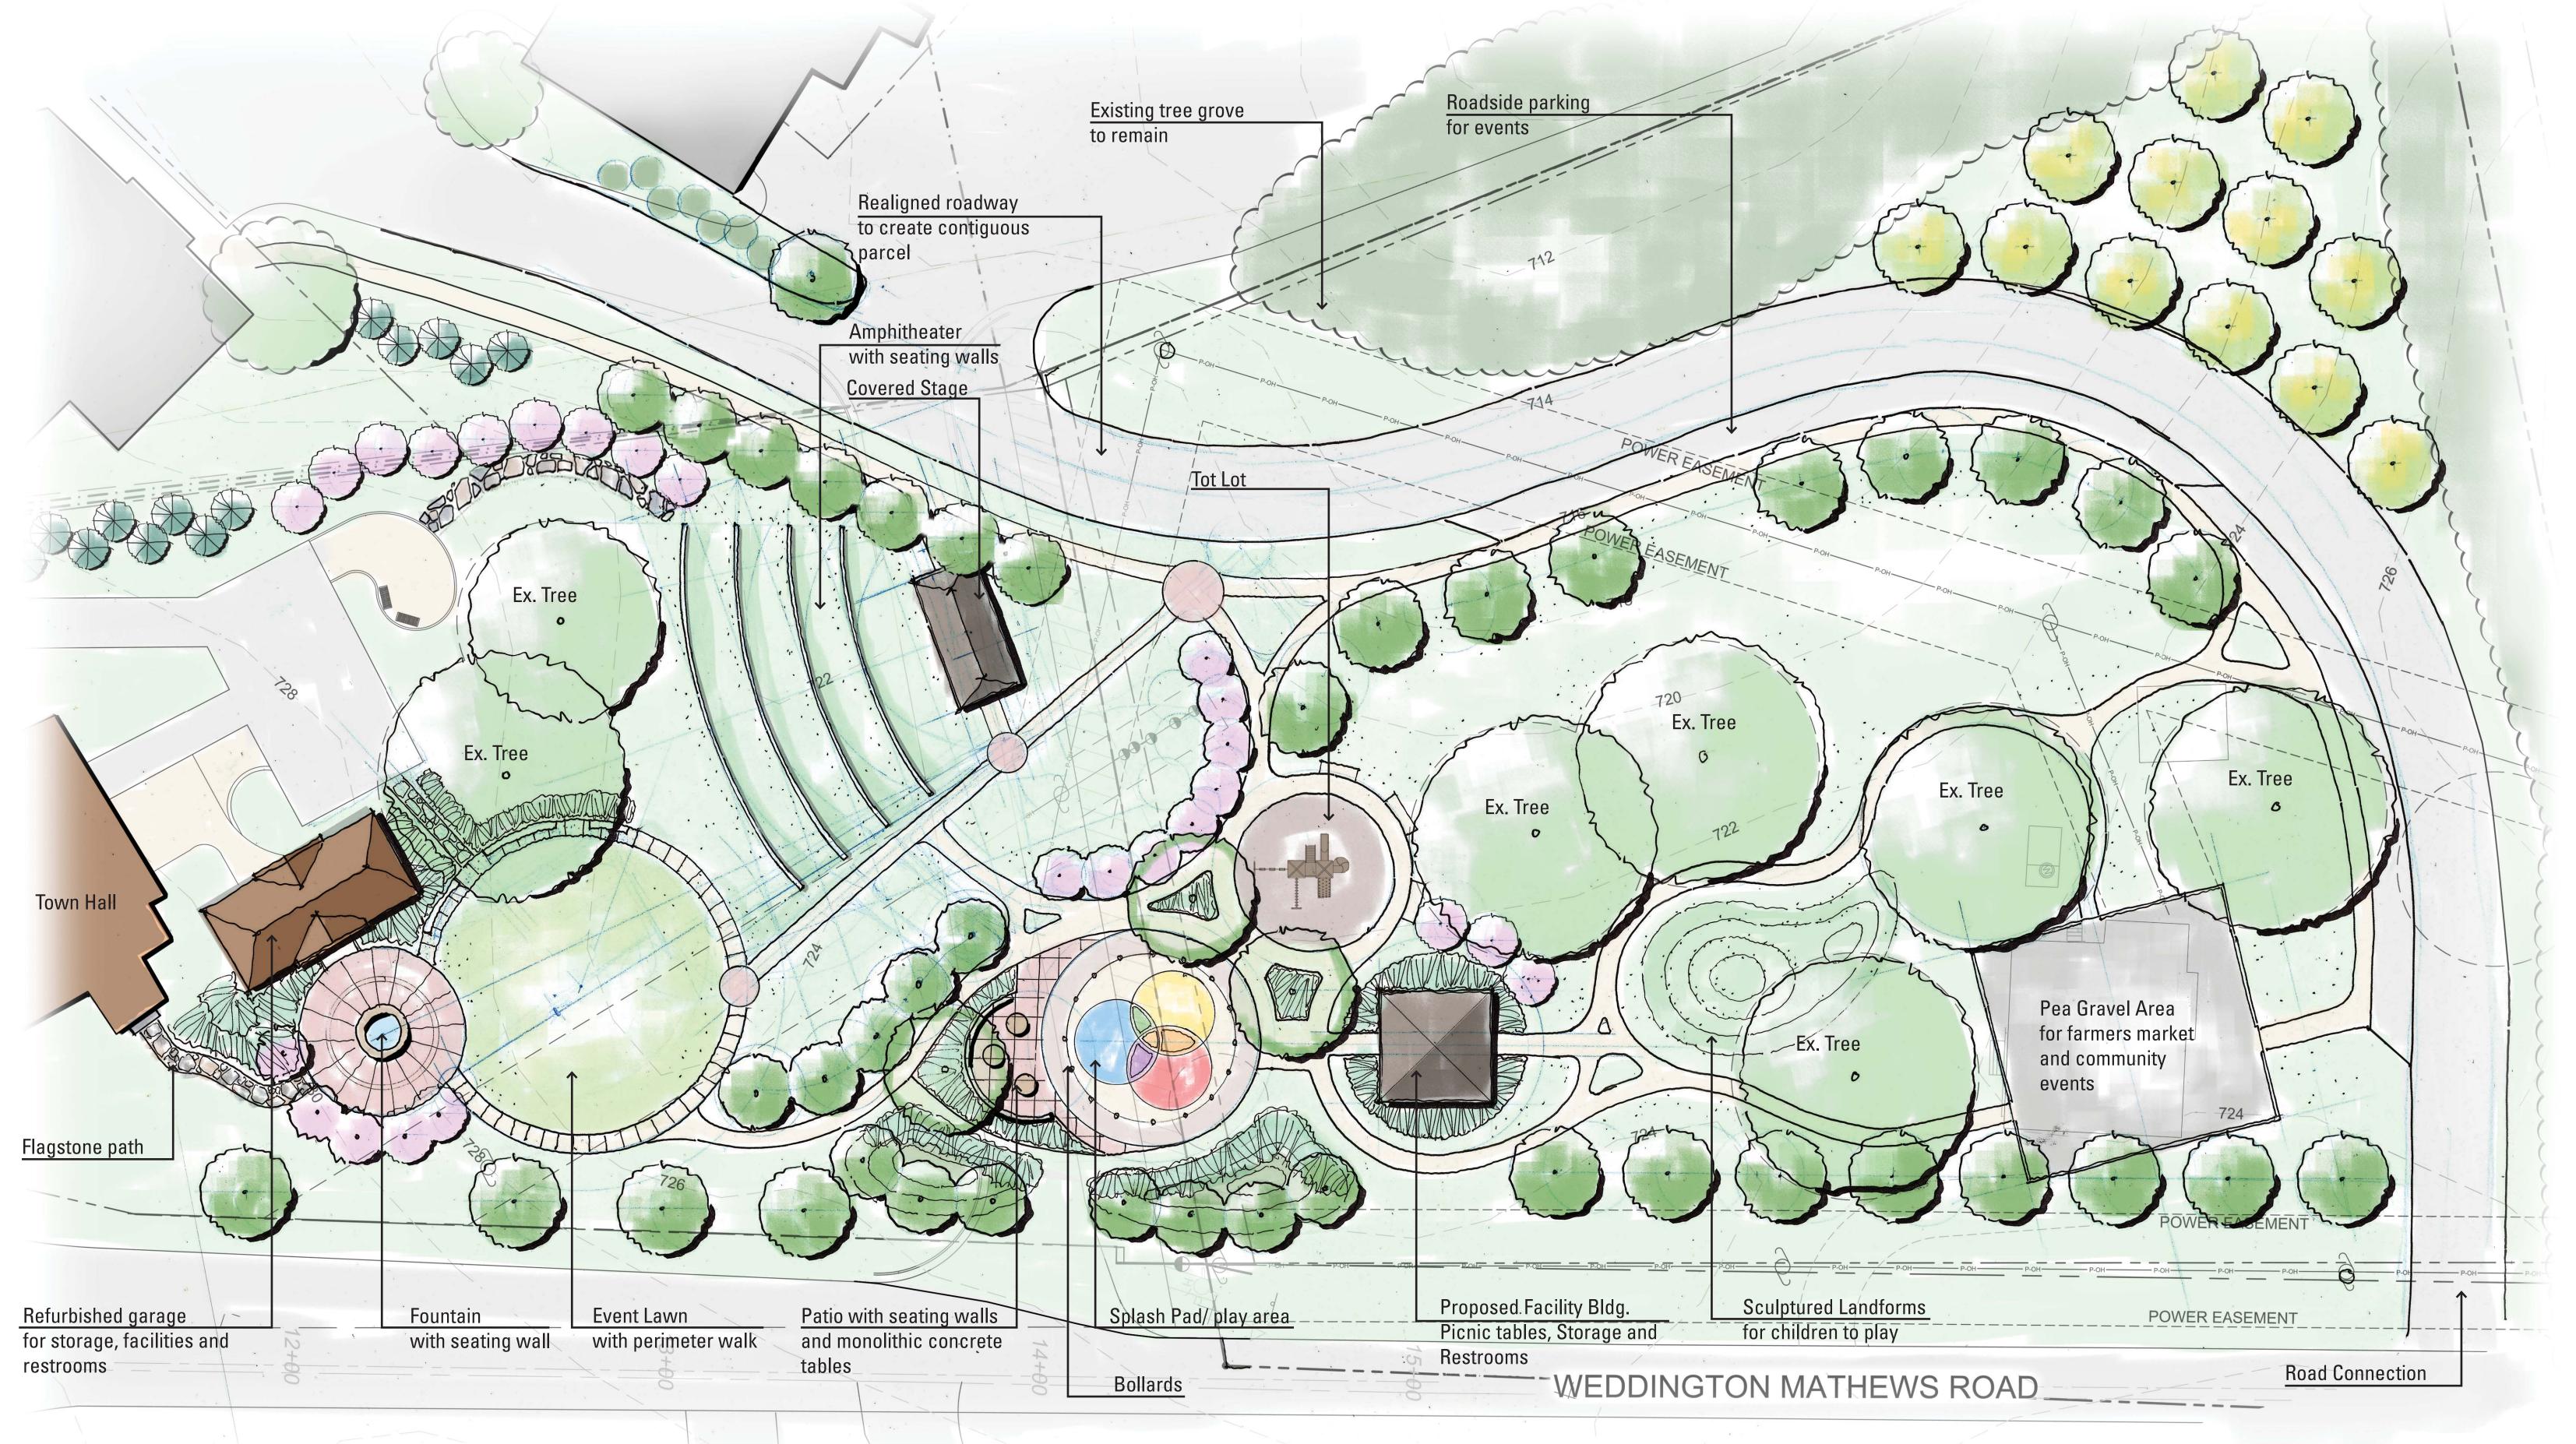

PLAN CONCEPT B



planning civil engineering landscape architecture environmental management

