


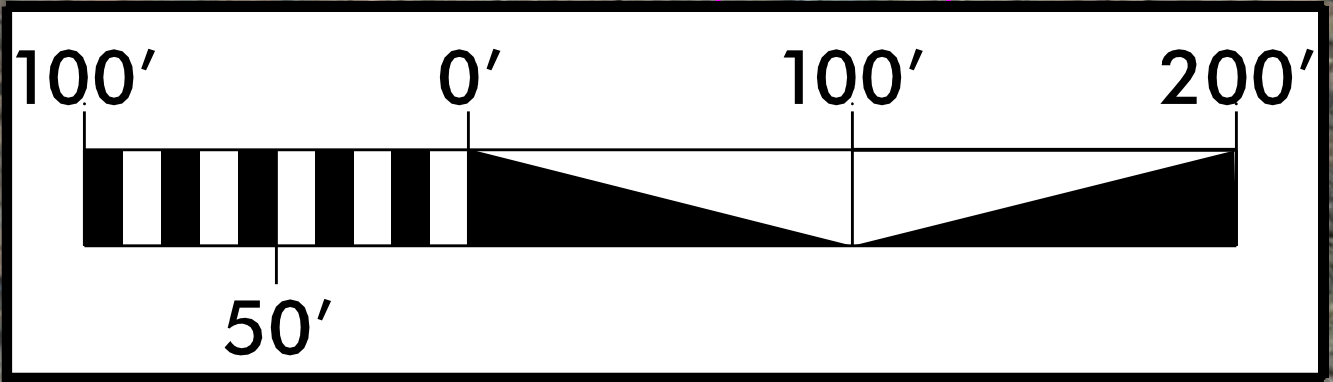

**Year 2035**

**Potter Rd**

T - 630 (412)  
L - 370 (206)

**Potter Rd**

T - 453 (632)  
R - 45 (53)


**Forest Lawn Dr**

L - 28 (22)  
R - 160 (346)

**Legend**

AM / PM Intersection LOS

AM (PM) Peak Hour Volume

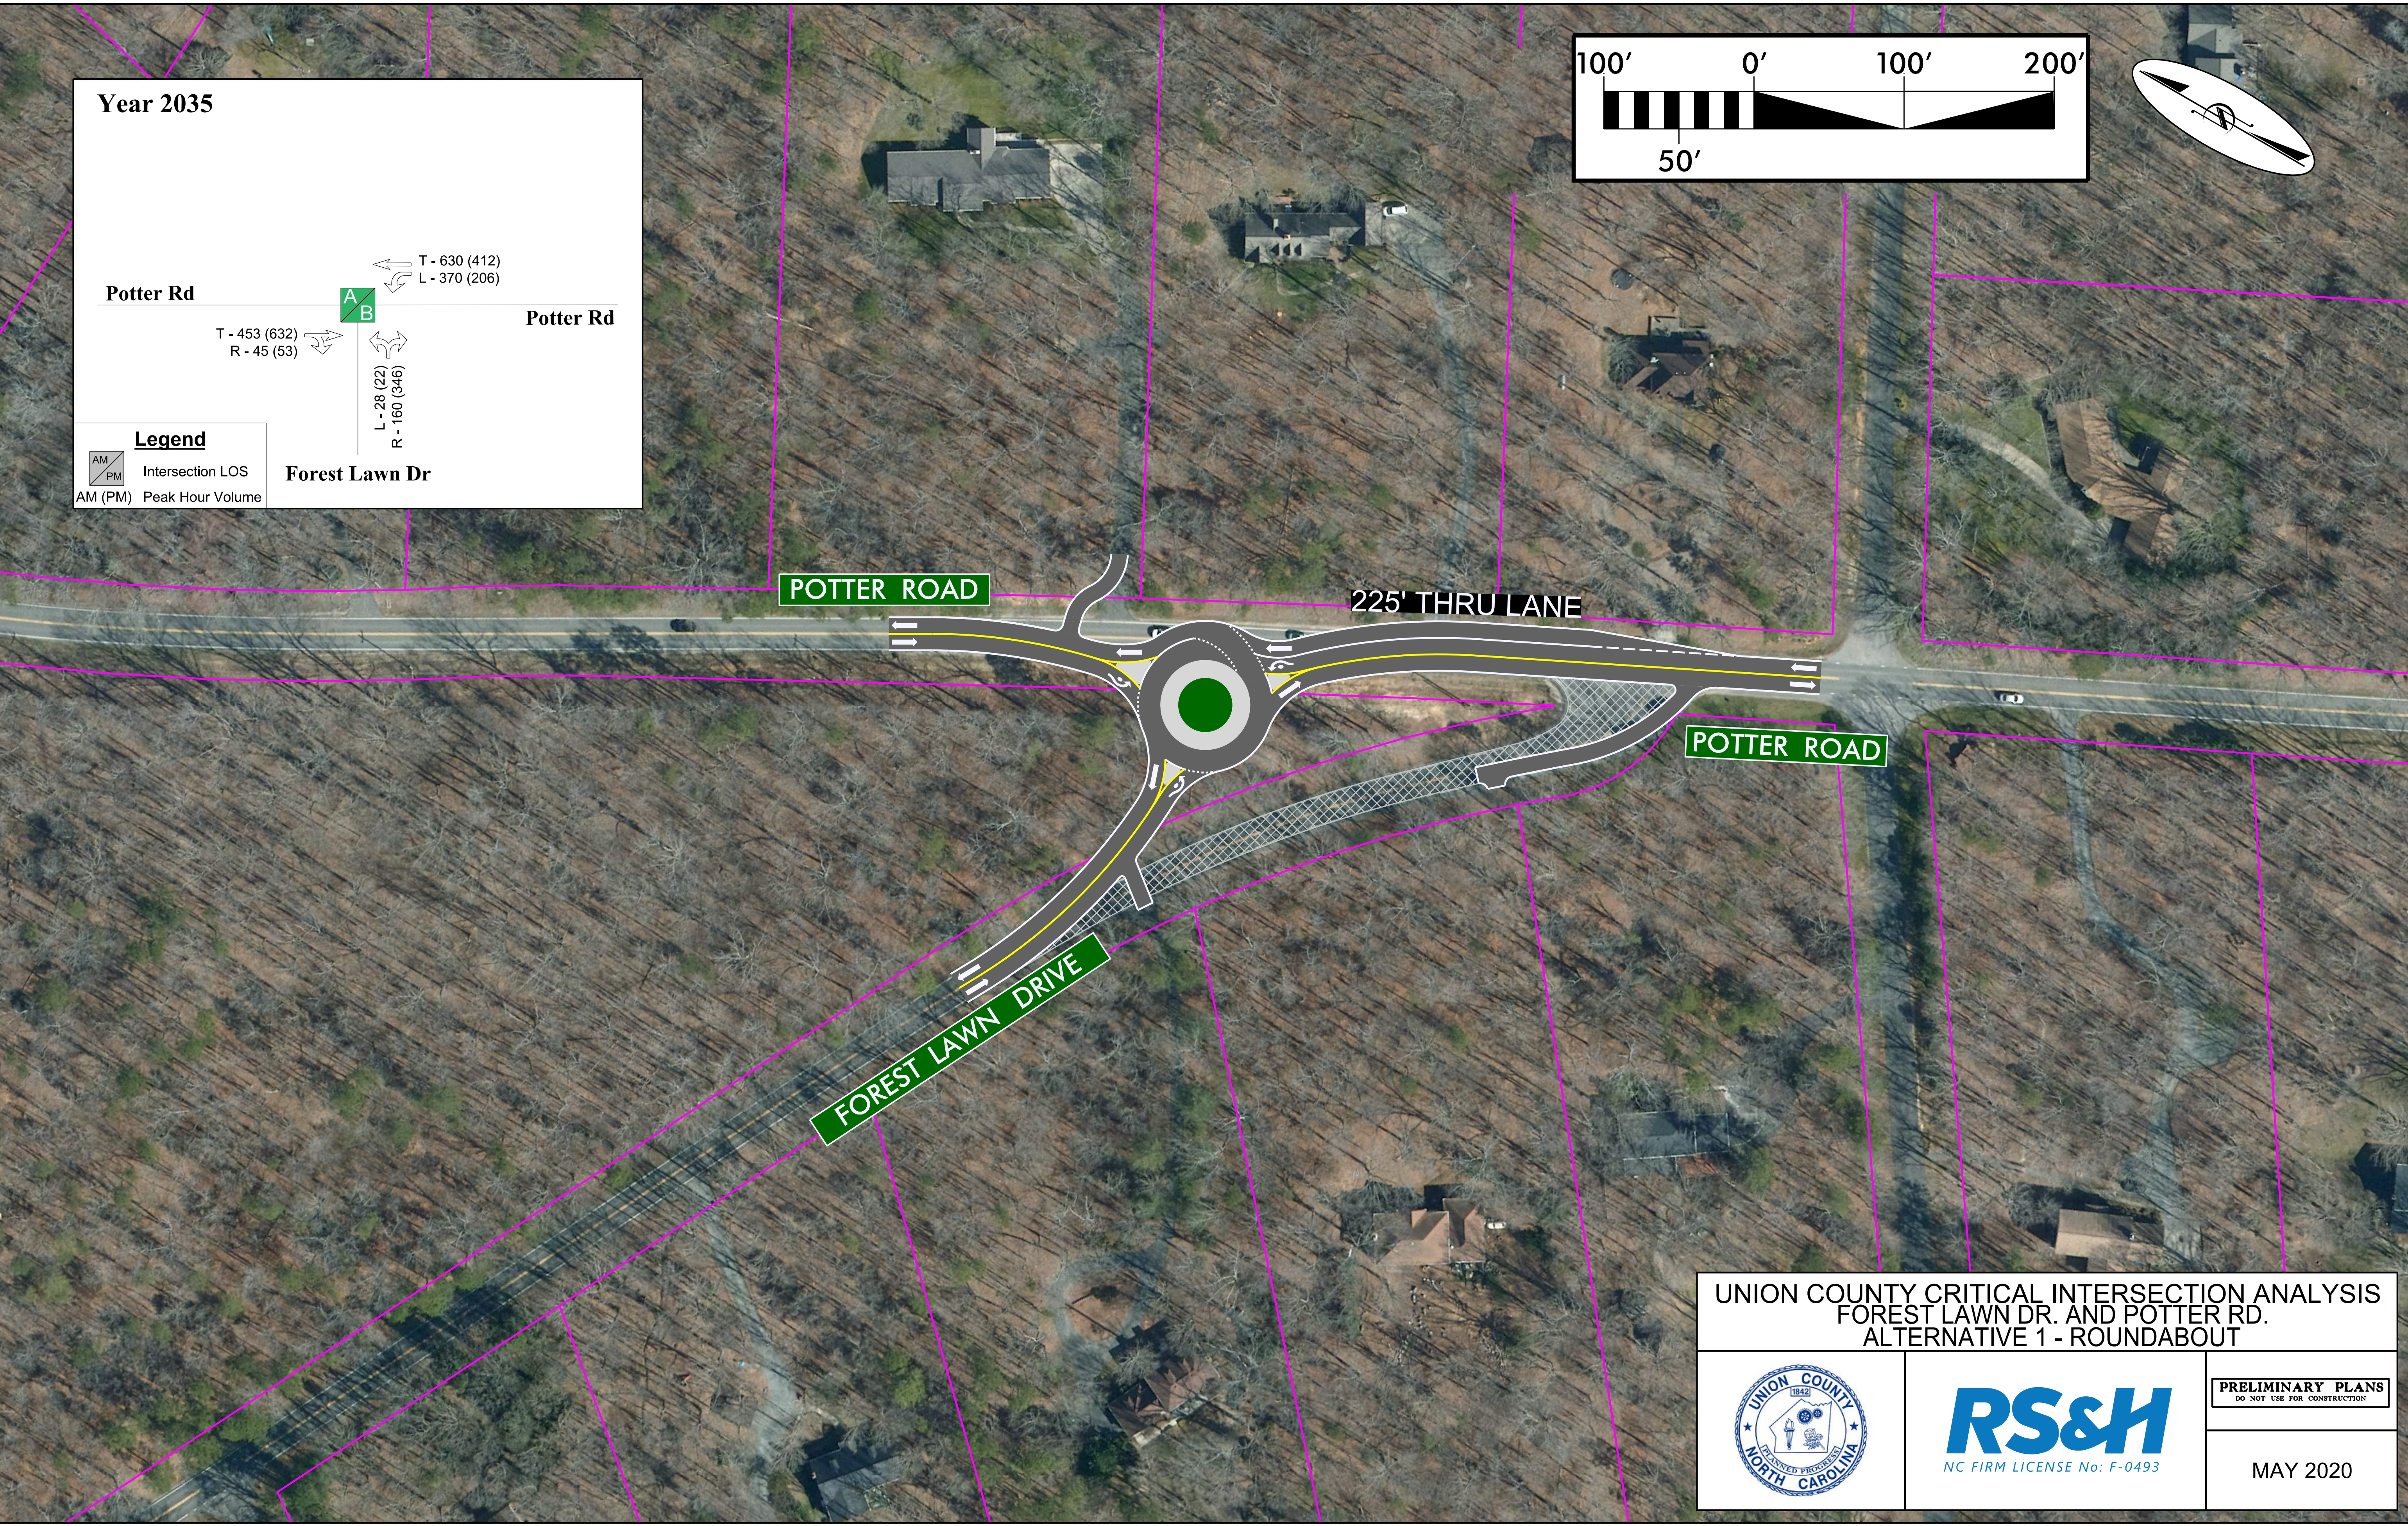

UNION COUNTY CRITICAL INTERSECTION ANALYSIS  
FOREST LAWN DR. AND POTTER RD.  
ALTERNATIVE 1 - ROUNDABOUT



**RS&H**  
NC FIRM LICENSE No: F-0493

**PRELIMINARY PLANS**  
DO NOT USE FOR CONSTRUCTION

MAY 2020